


FLOOR PLAN


SCALE 1/4"=1'-0"

PROVIDE A GFI CIRCUIT AT ALL BATH AND UP OUTLETS


PROVIDE INTERCONNECTED SMOKE ALARMS IN EACH SLEEPING ROOM, OUTSIDE EACH SLEEPING ROOM, ON EACH STORY, IN THE HALL OR ADJACENT ROOM WHERE THE CEILING HEIGHT OF A ROOM OPEN TO THE HALL EXCEEDS THE HALL BY 24". SMOKE ALARMS SHALL BE HARD WIRED WITH BATTERY BACKUP.

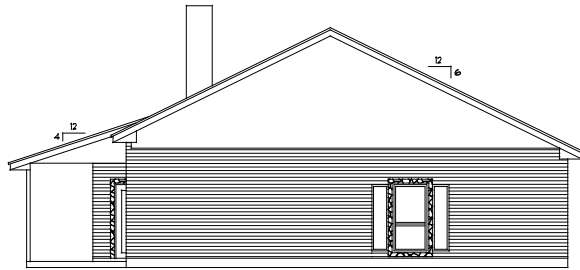


LEFT SIDE ELEVATION SCALE 1/8"=1'-0"

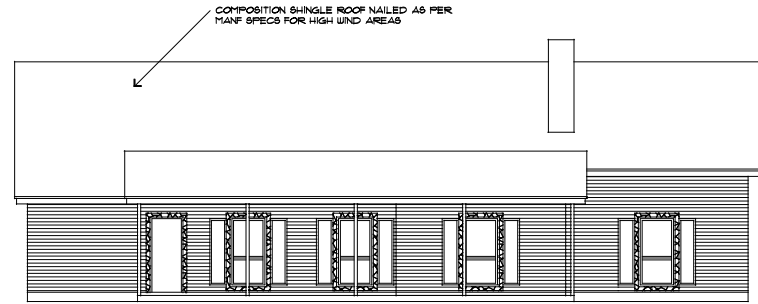


REAR ELEVATION

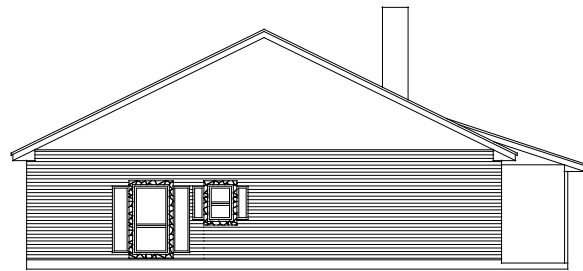

RIGHT SIDE ELEVATION

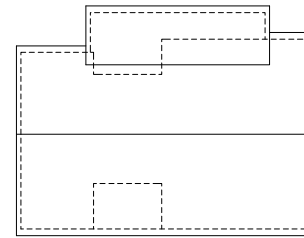

ROOF PLAN SCALE 1"=20'

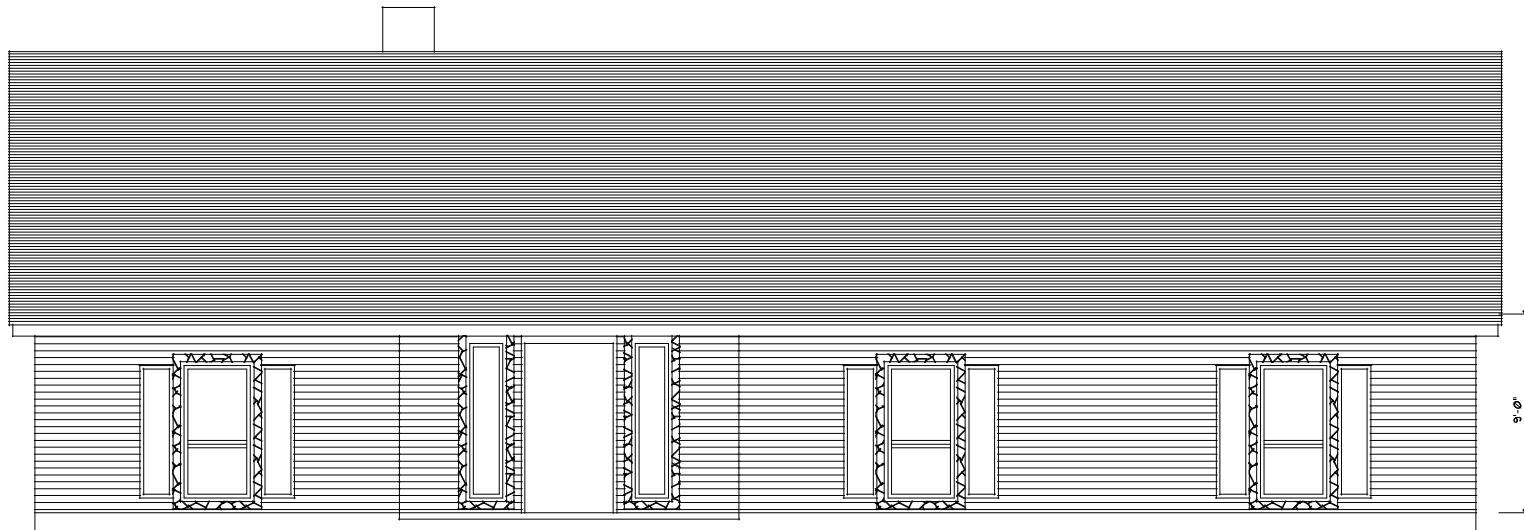

FRONT ELEVATION SCALE 1/4"=1'-0"

APPROX. AREAS
HOUSE 2,415
PORCH 156
PATIO 363

BUILDER
COLESON HOMES LLC