

REAR ELEVATION
SCALE 1/4" = 1'-0"



LEFT ELEVATION
SCALE 1/8" = 1'-0"




RIGHT ELEVATION
SCALE 1/8" = 1'-0"



FRONT ELEVATION
SCALE 1/4" = 1'-0"

AREA DATA:

AC SPACE	2,375	SQ.FT.
GARAGE	633	SQ.FT.
PORCH	65	SQ.FT.
PATIO	190	SQ.FT.

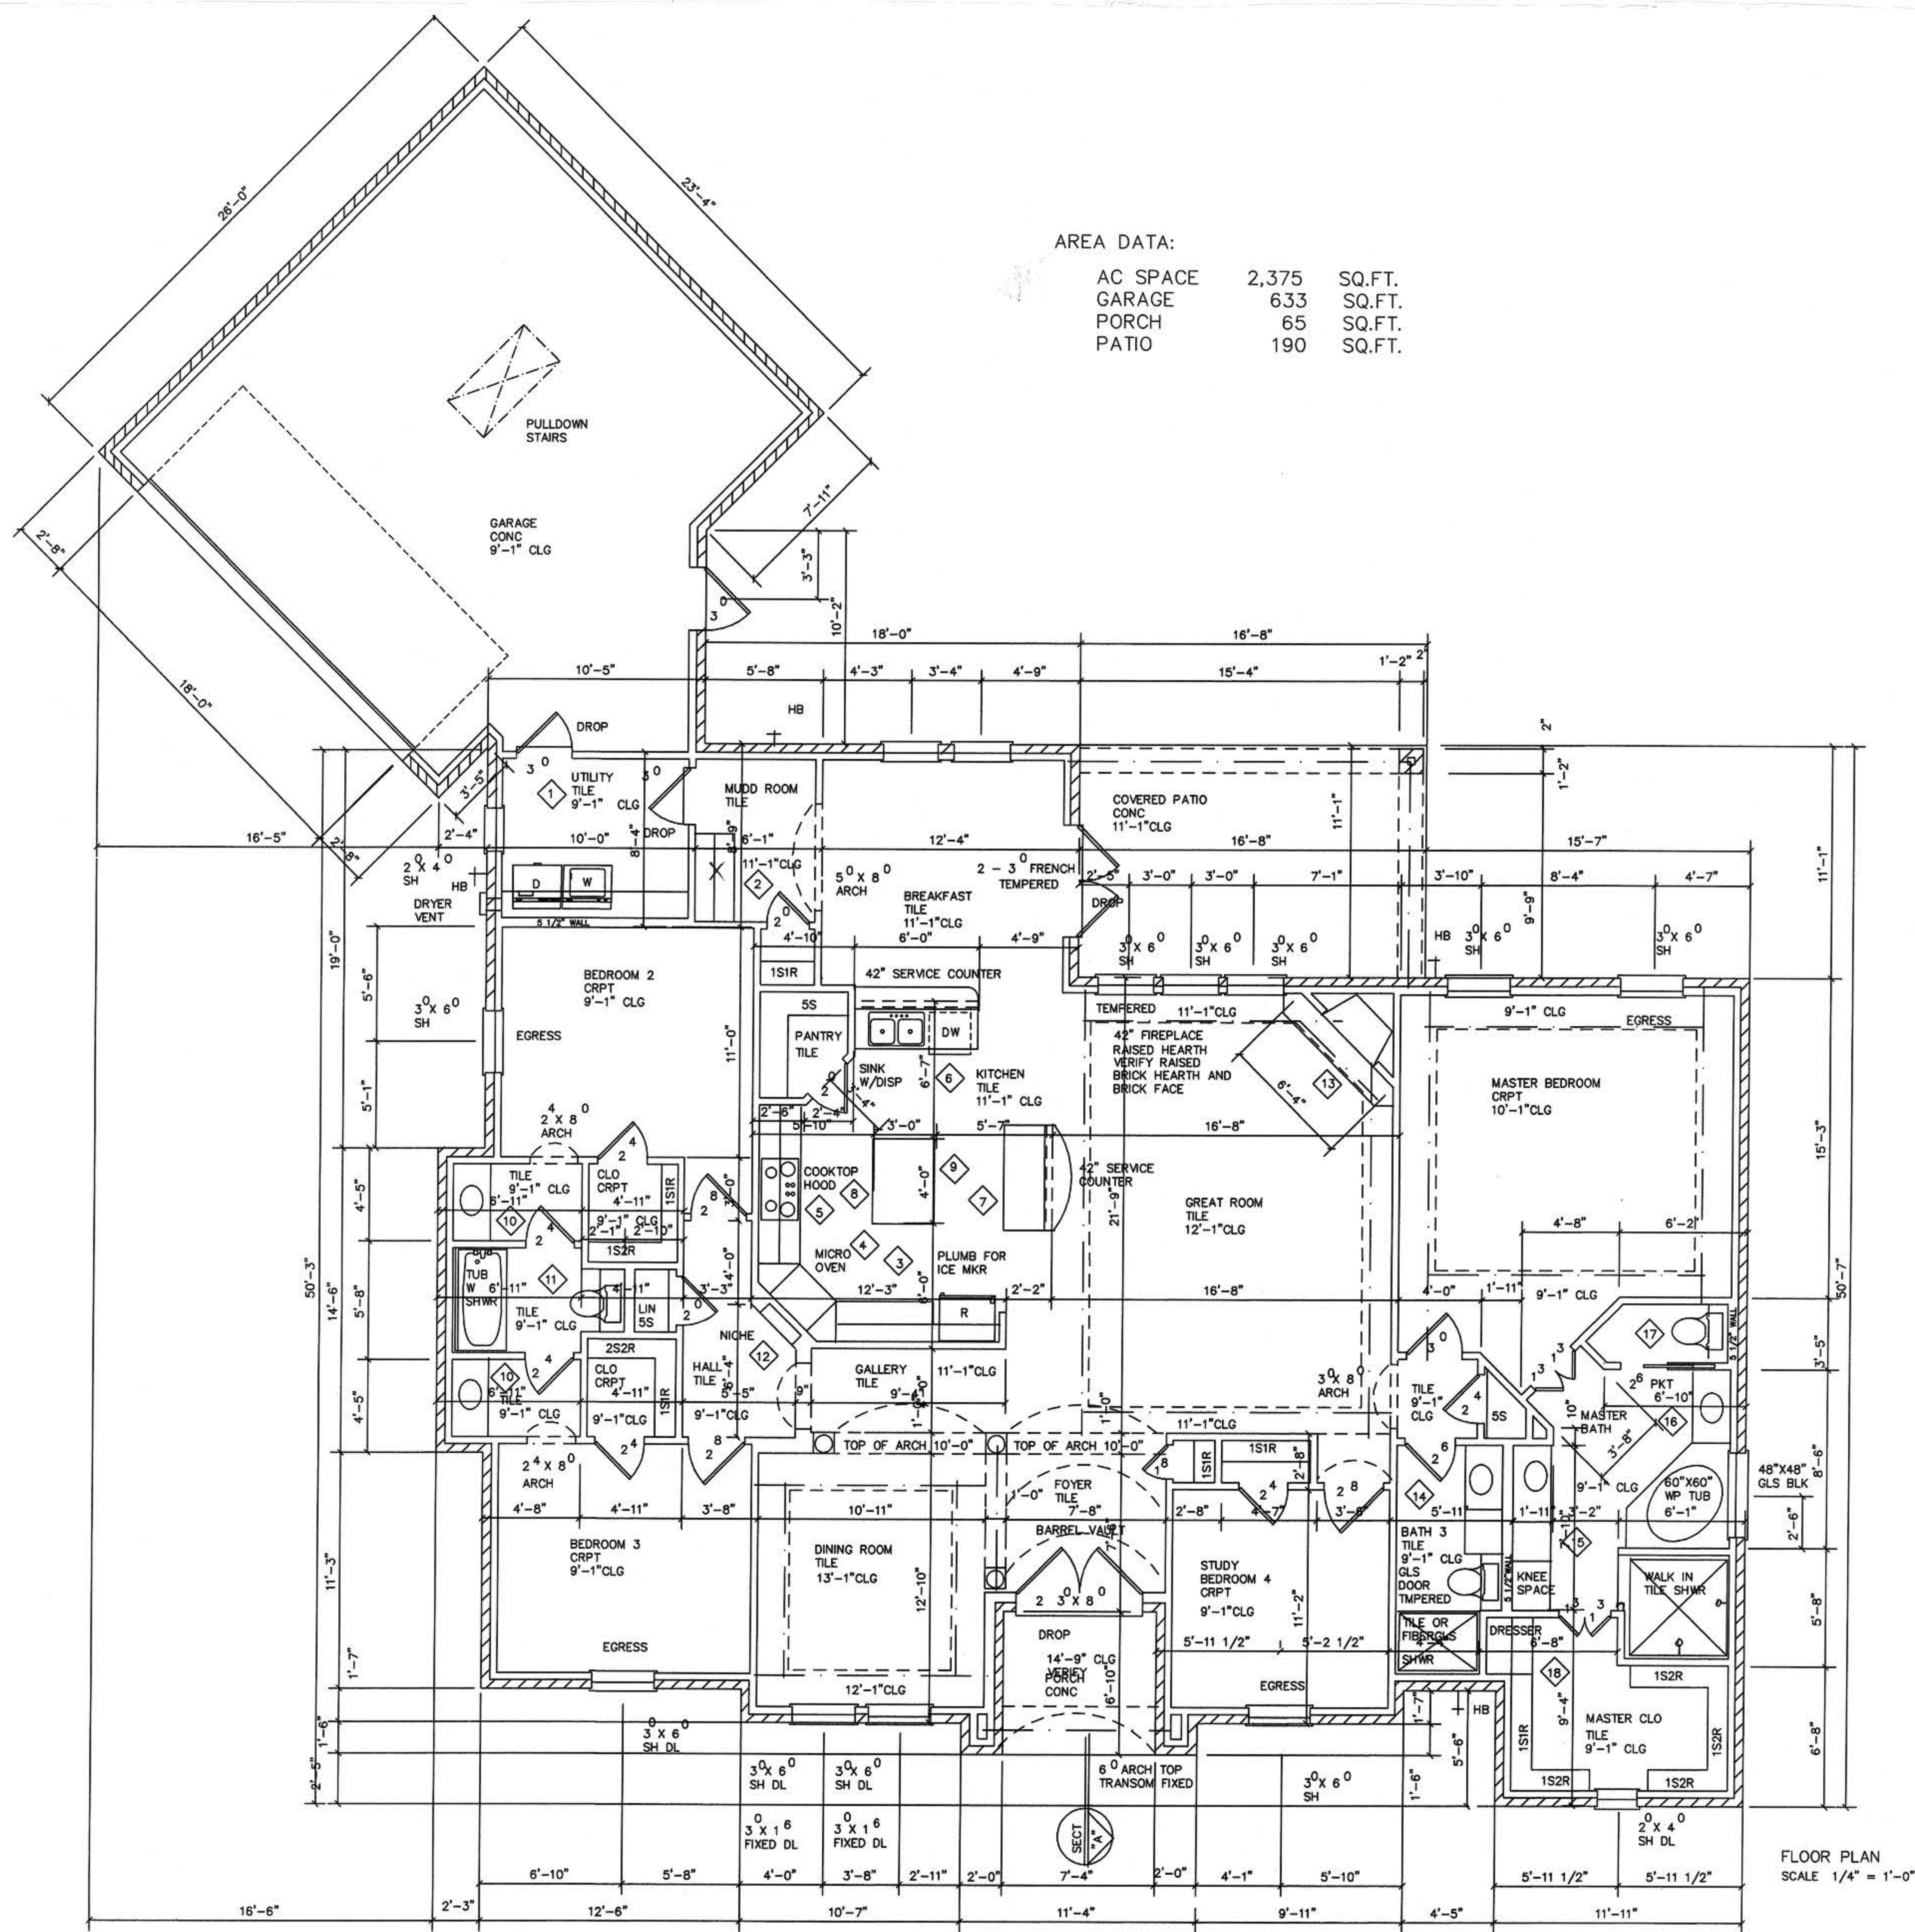

FLOOR PLAN
SCALE 1/4" = 1'-0"