



LEFT SIDE ELEVATION SCALE 1/8"=1'-0"



RIGHT SIDE ELEVATION

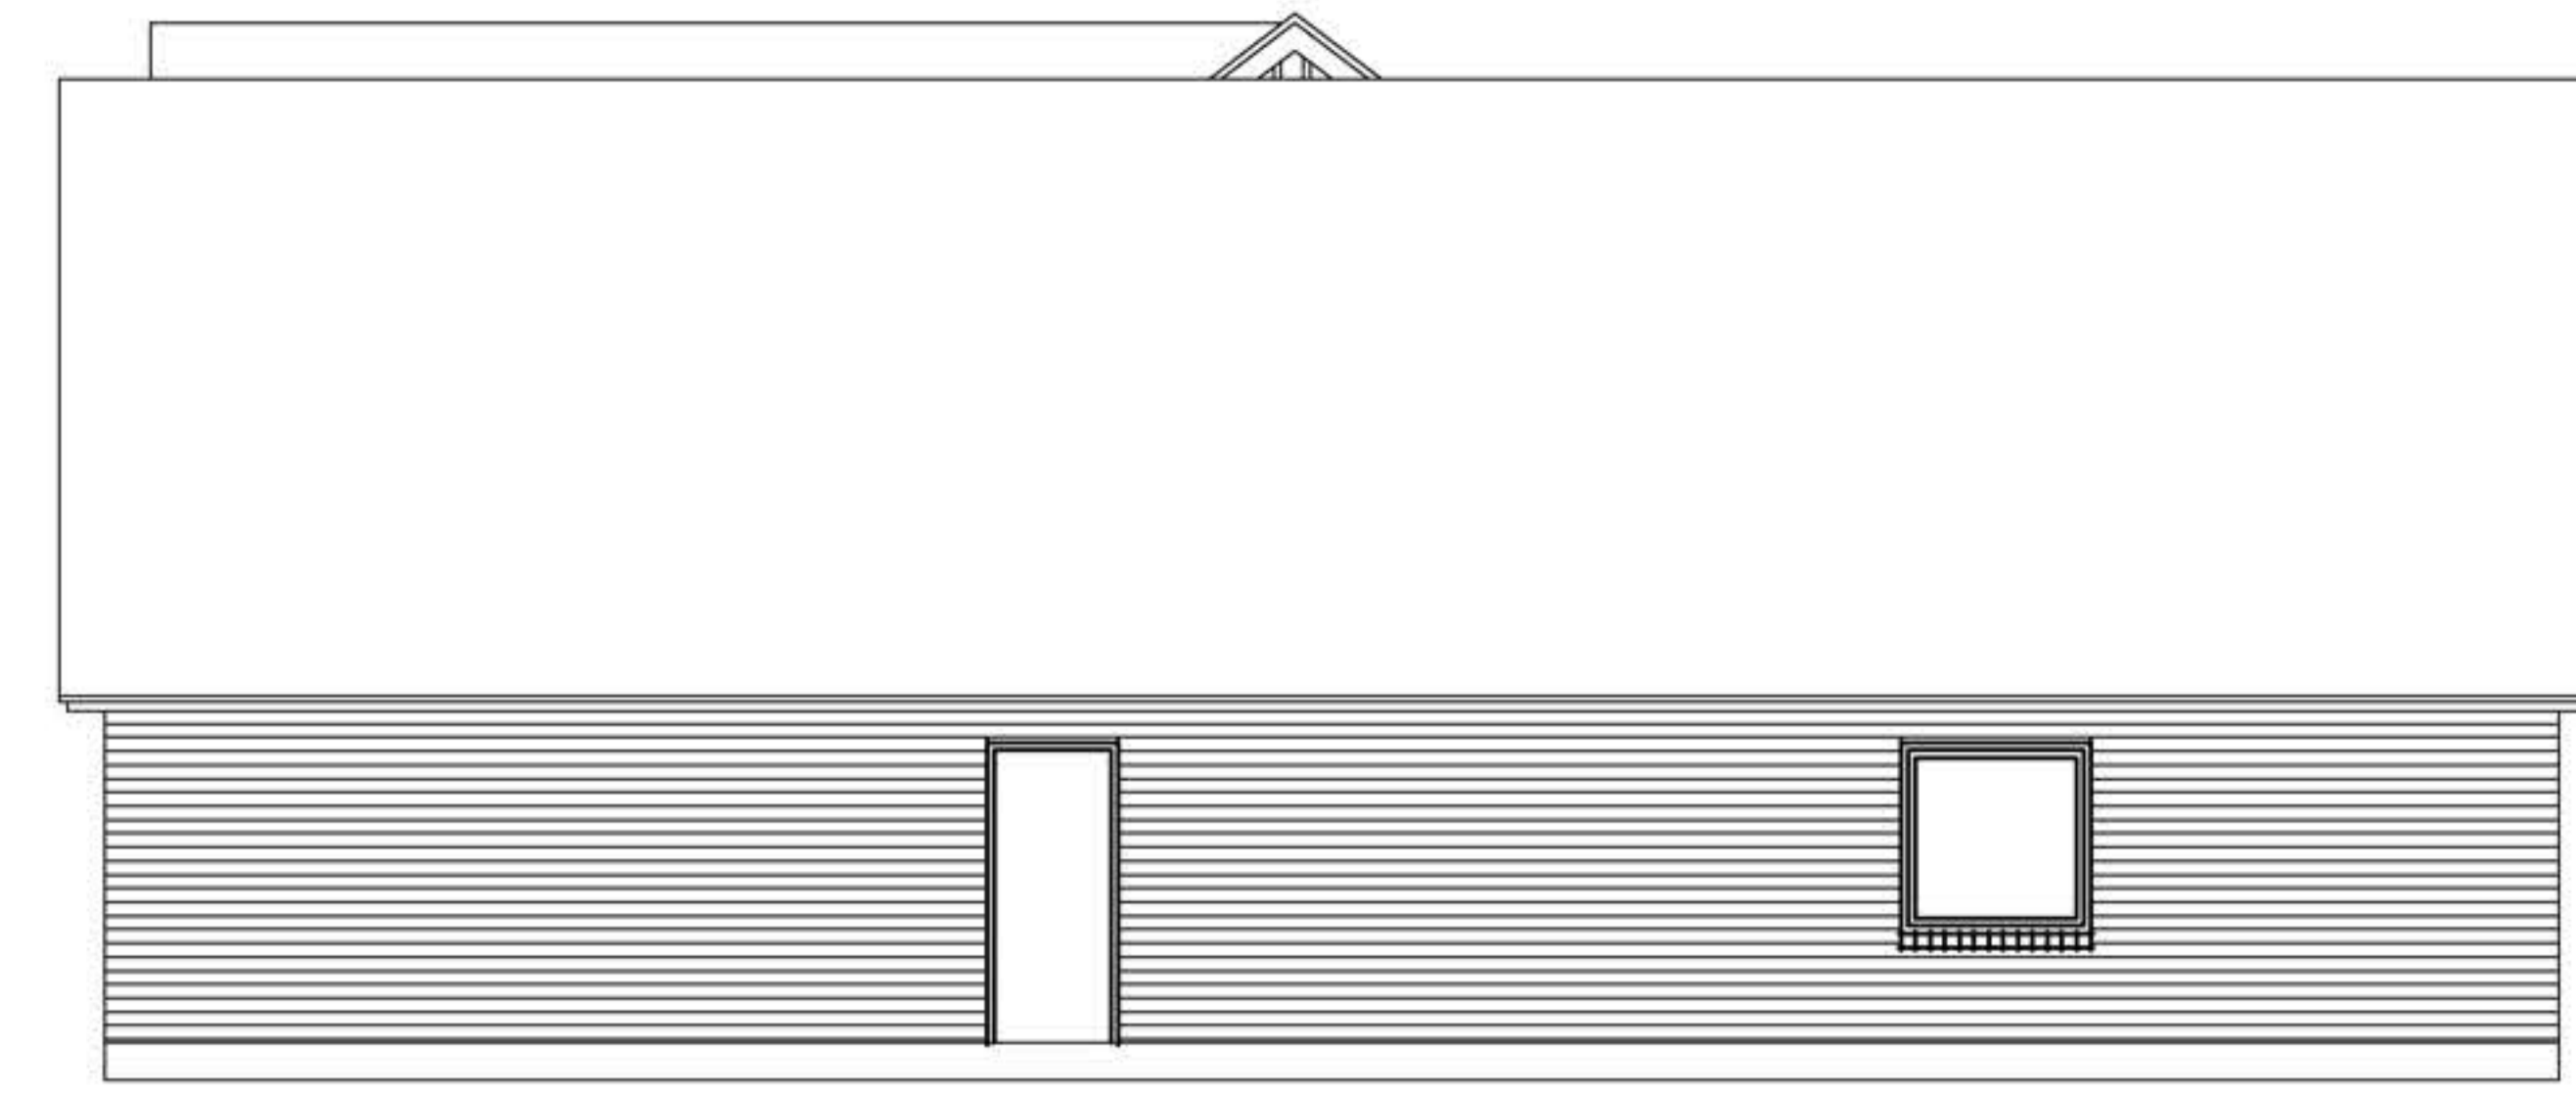

REAR ELEVATION

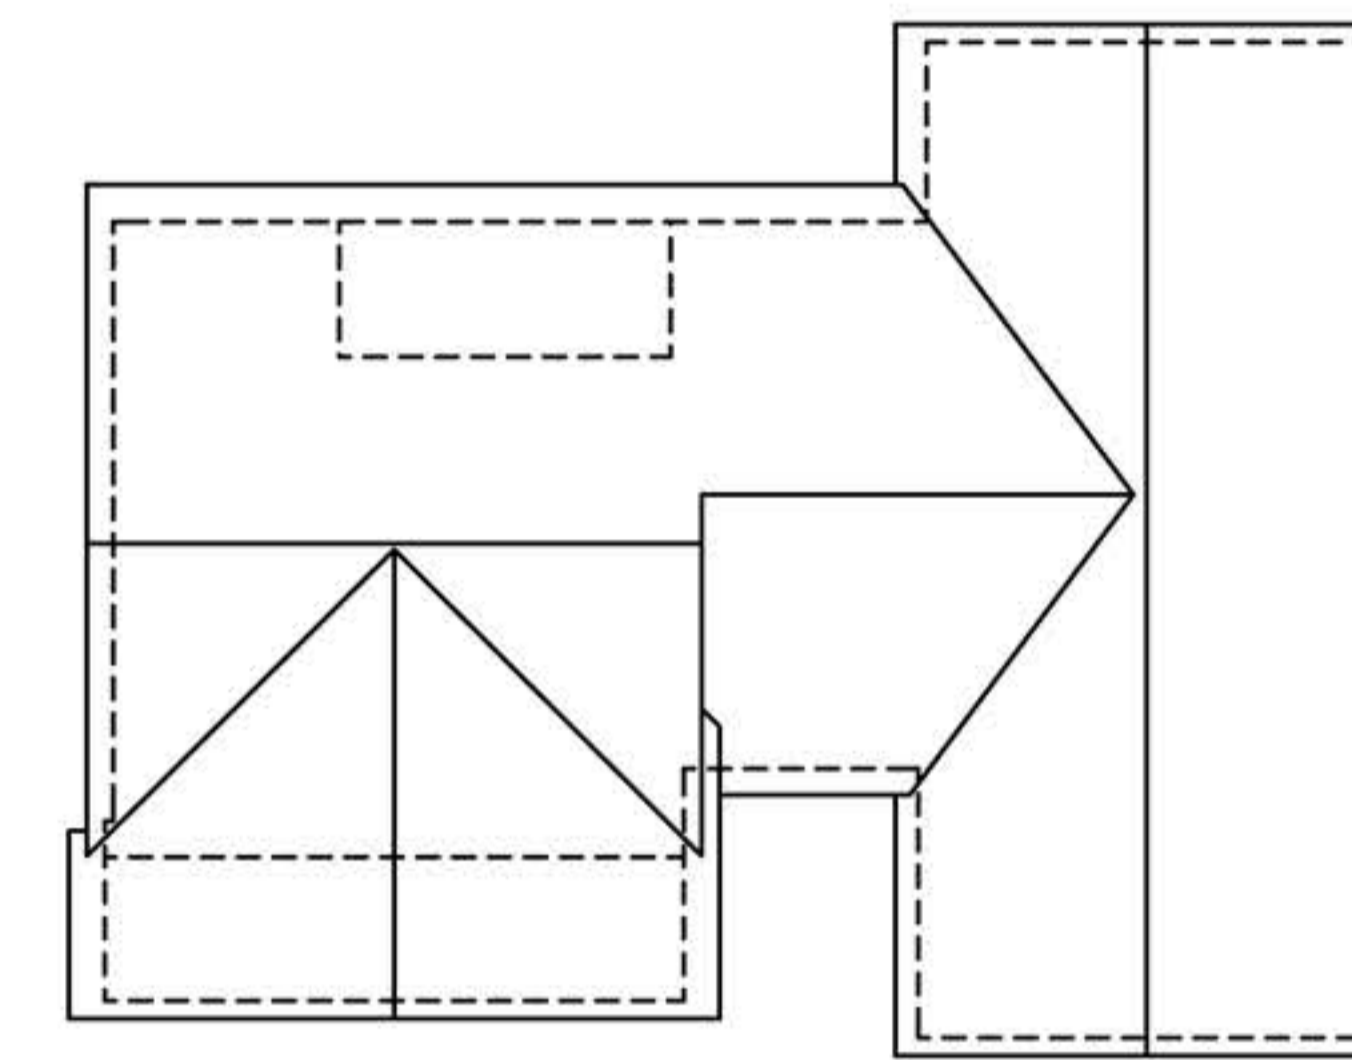


ROOF PLAN

SCALE 1"=20'

APPROX. AREAS	
LIVING 2195	PORCH 258
GARAGE 654	PATIO 132



FRONT ELEVATION SCALE 1/4"=1'-0"

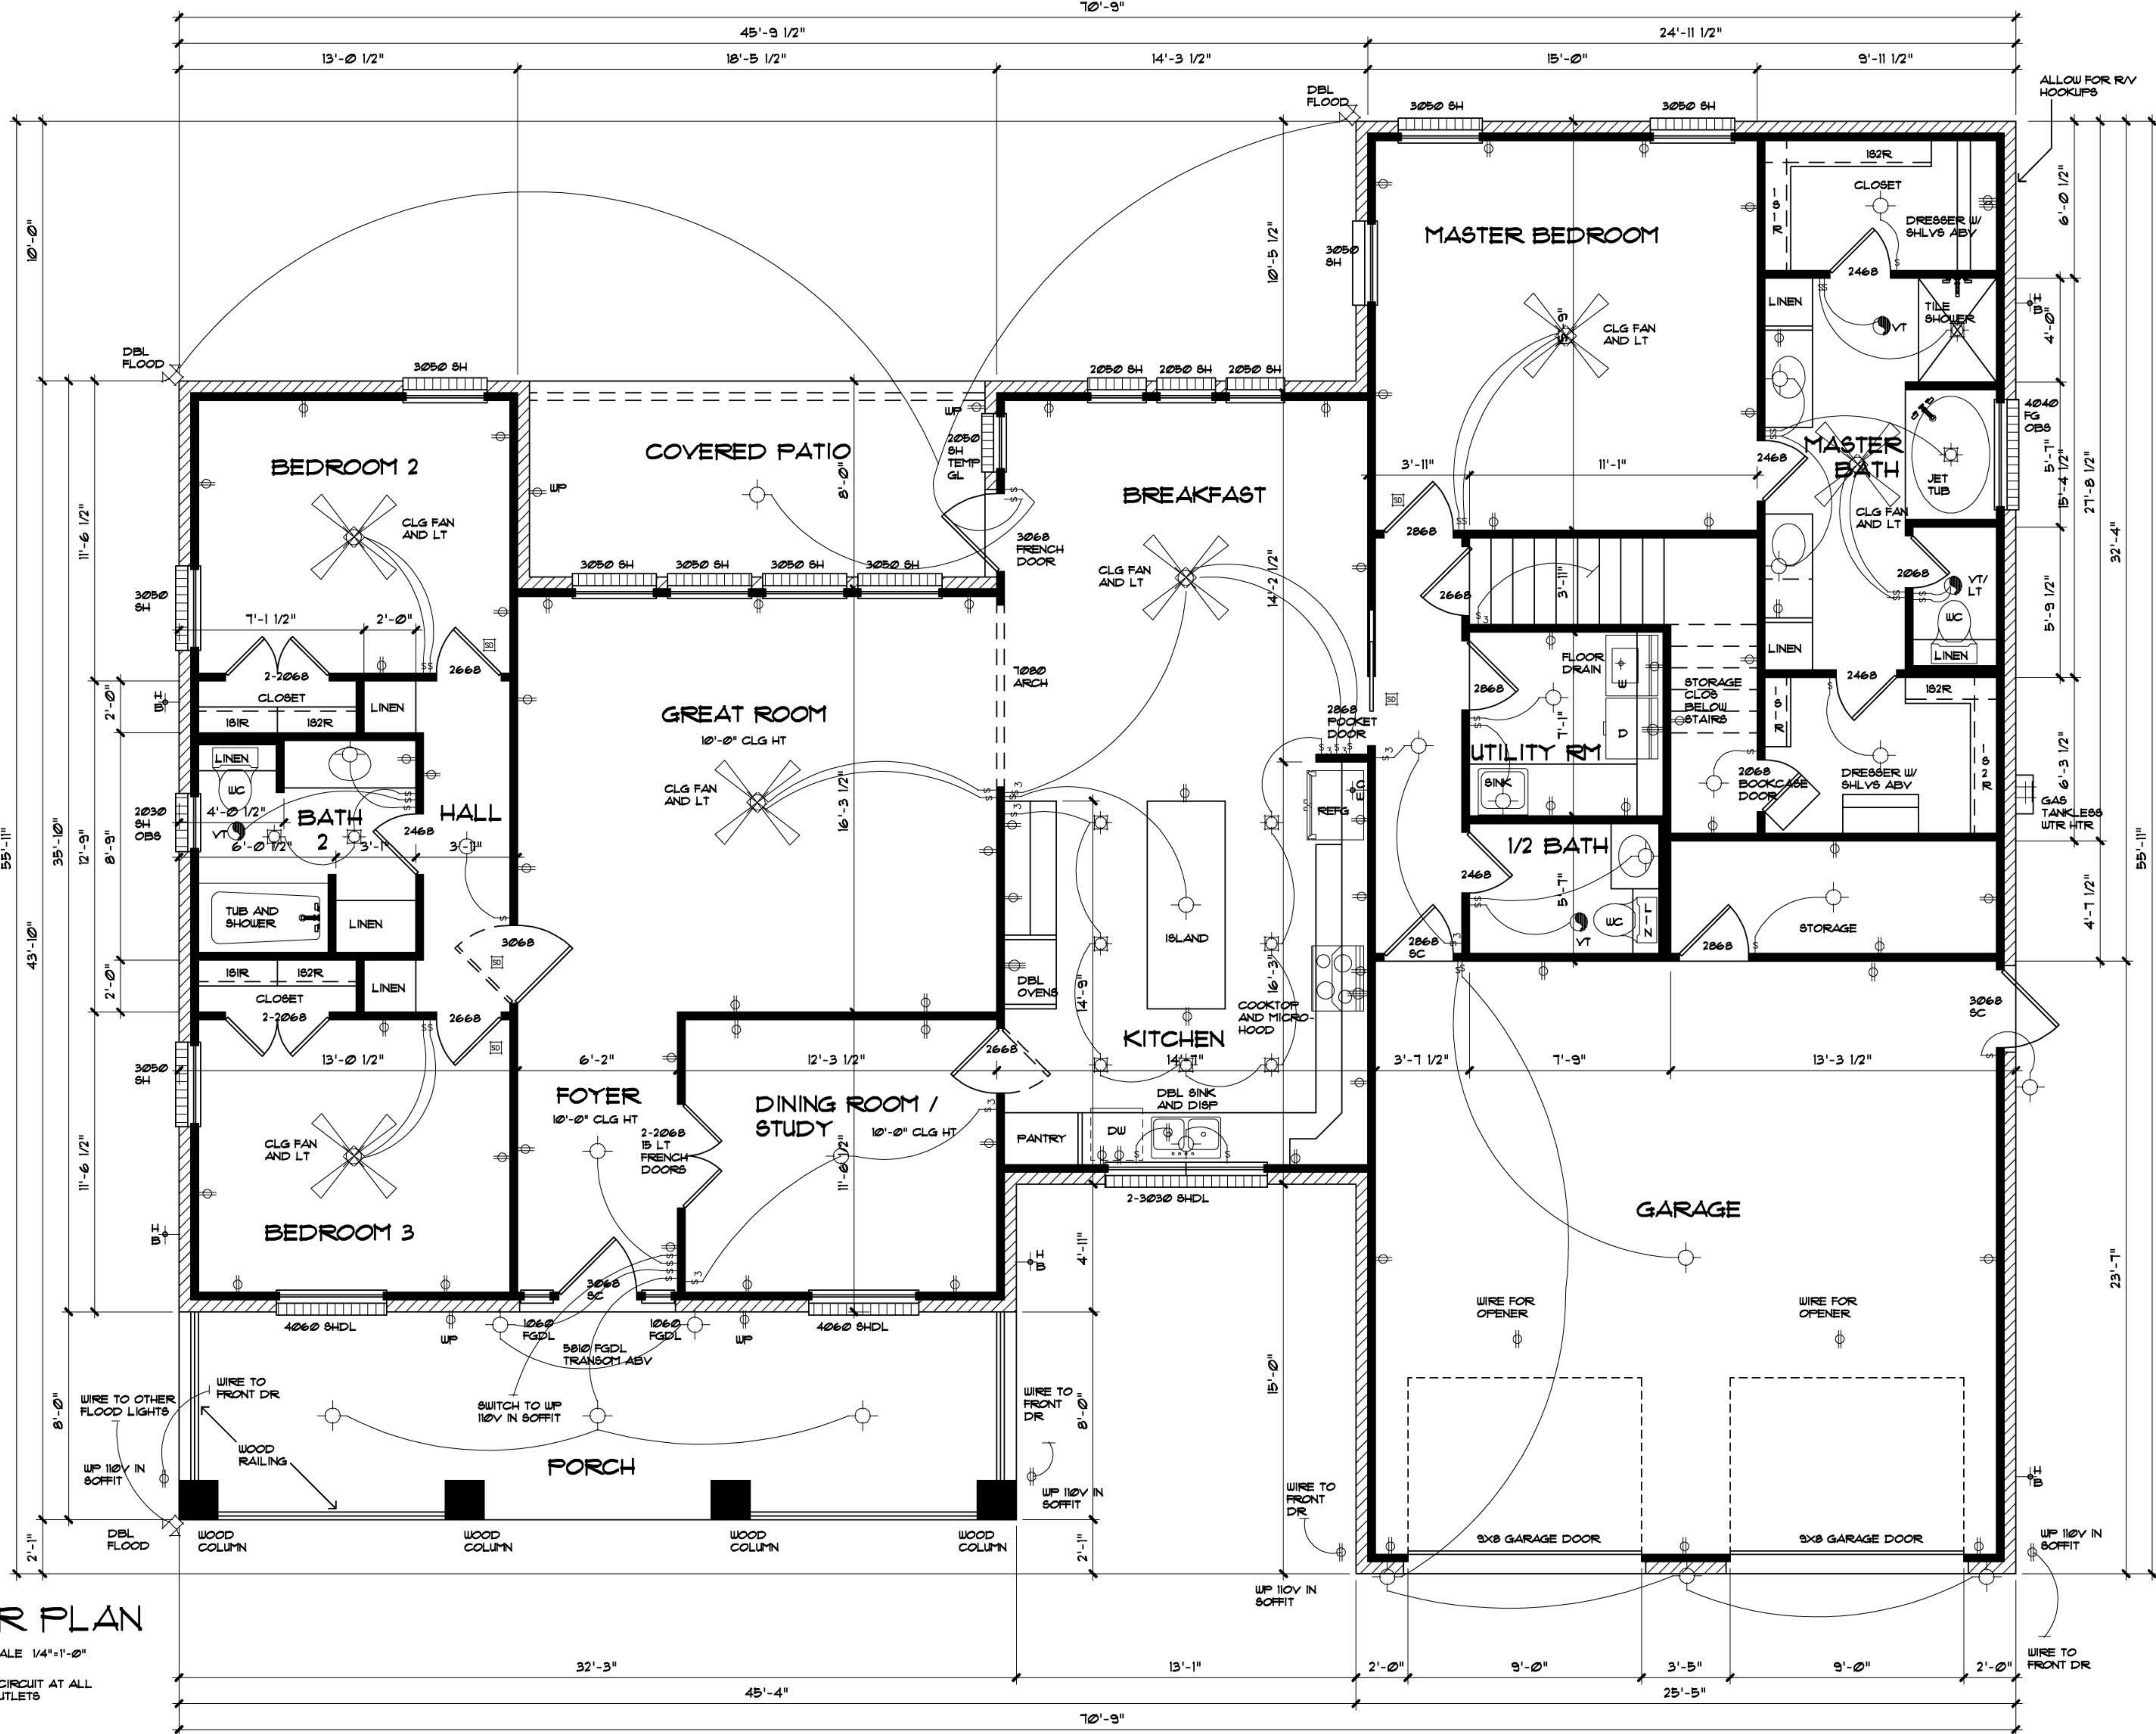

# FLOOR PLAN

SCALE 1/4"=1'-0"

PROVIDE A GFI CIRCUIT AT ALL BATH AND UP OUTLETS