

**LEGALS**

Builder:	
LOT	BLOCK
SUBDIVISION	
OWNER	

**AREAS-SQ.FT**

1ST FLOOR	
2ND FLOOR	
TOTAL	
PORCH	
PATIO	
GARAGE	
DRAWN BY:	
SCALE:	
TITLE	
DRAWING NO.	
PLAN #	
SHT.	OF




**FRONT ELEVATION**

SCALE: 1/4" = 1'-0"




**RIGHT ELEVATION**

SCALE: 1/8" = 1'-0"

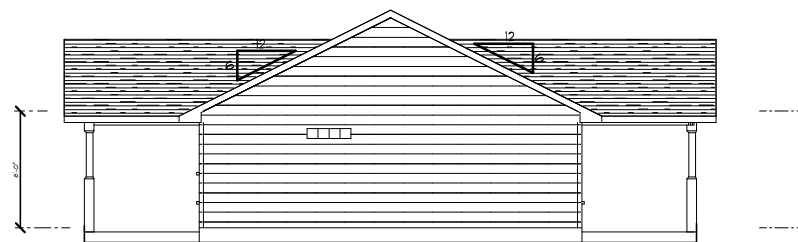


**LEFT ELEVATION**

SCALE: 1/8" = 1'-0"

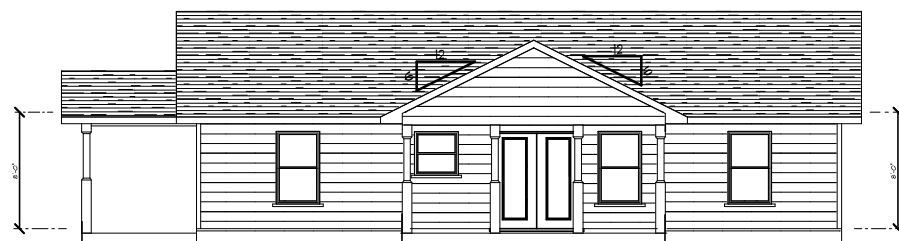

**BACK ELEVATION**

SCALE: 1/8" = 1'-0"

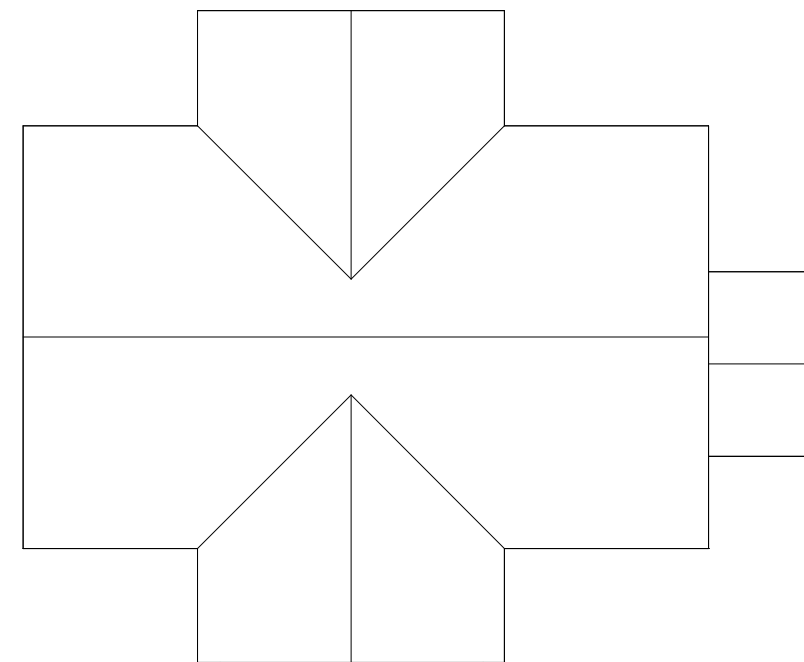

**ROOF PLAN**

SCALE: 1/8" = 1'-0"

Builder:

**LEGALS**

LOT	BLOCK
SUBDIVISION	
OWNER	

**AREAS-SQ.FT**

1ST FLOOR	1144.0
2ND FLOOR	
TOTAL	1144.0
PORCH	145.0
PATIO	147.0
<del>GARAGE</del> SIDE PATIO	81.0

DRAWN BY: M. GUERRERO

SCALE: AS SHOWN

TITLE: ELEVATIONS, & ROOF PLAN

DRAWING NO. **320A005**

PLAN \*

SHT. 1 OF