

LEFT SIDE ELEVATION SCALE 1/8"=1'-0"




RIGHT SIDE ELEVATION



REAR ELEVATION



FRONT ELEVATION SCALE 1/4"=1'-0"

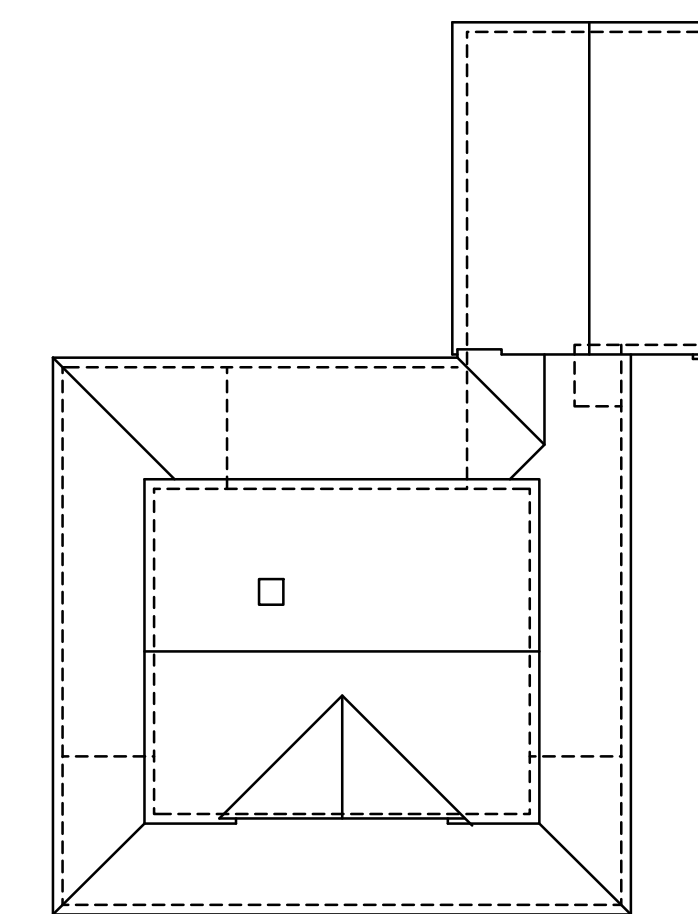


ROOF PLAN SCALE 1"=20"

BUILDER
COLESON HOMES LLC

LEGAL
ACREAGE

APPROX. AREAS
1ST FL 2285 GARAGE 830
2ND FL 1611 PORCH 216
TOTAL 3985 PATIO 316

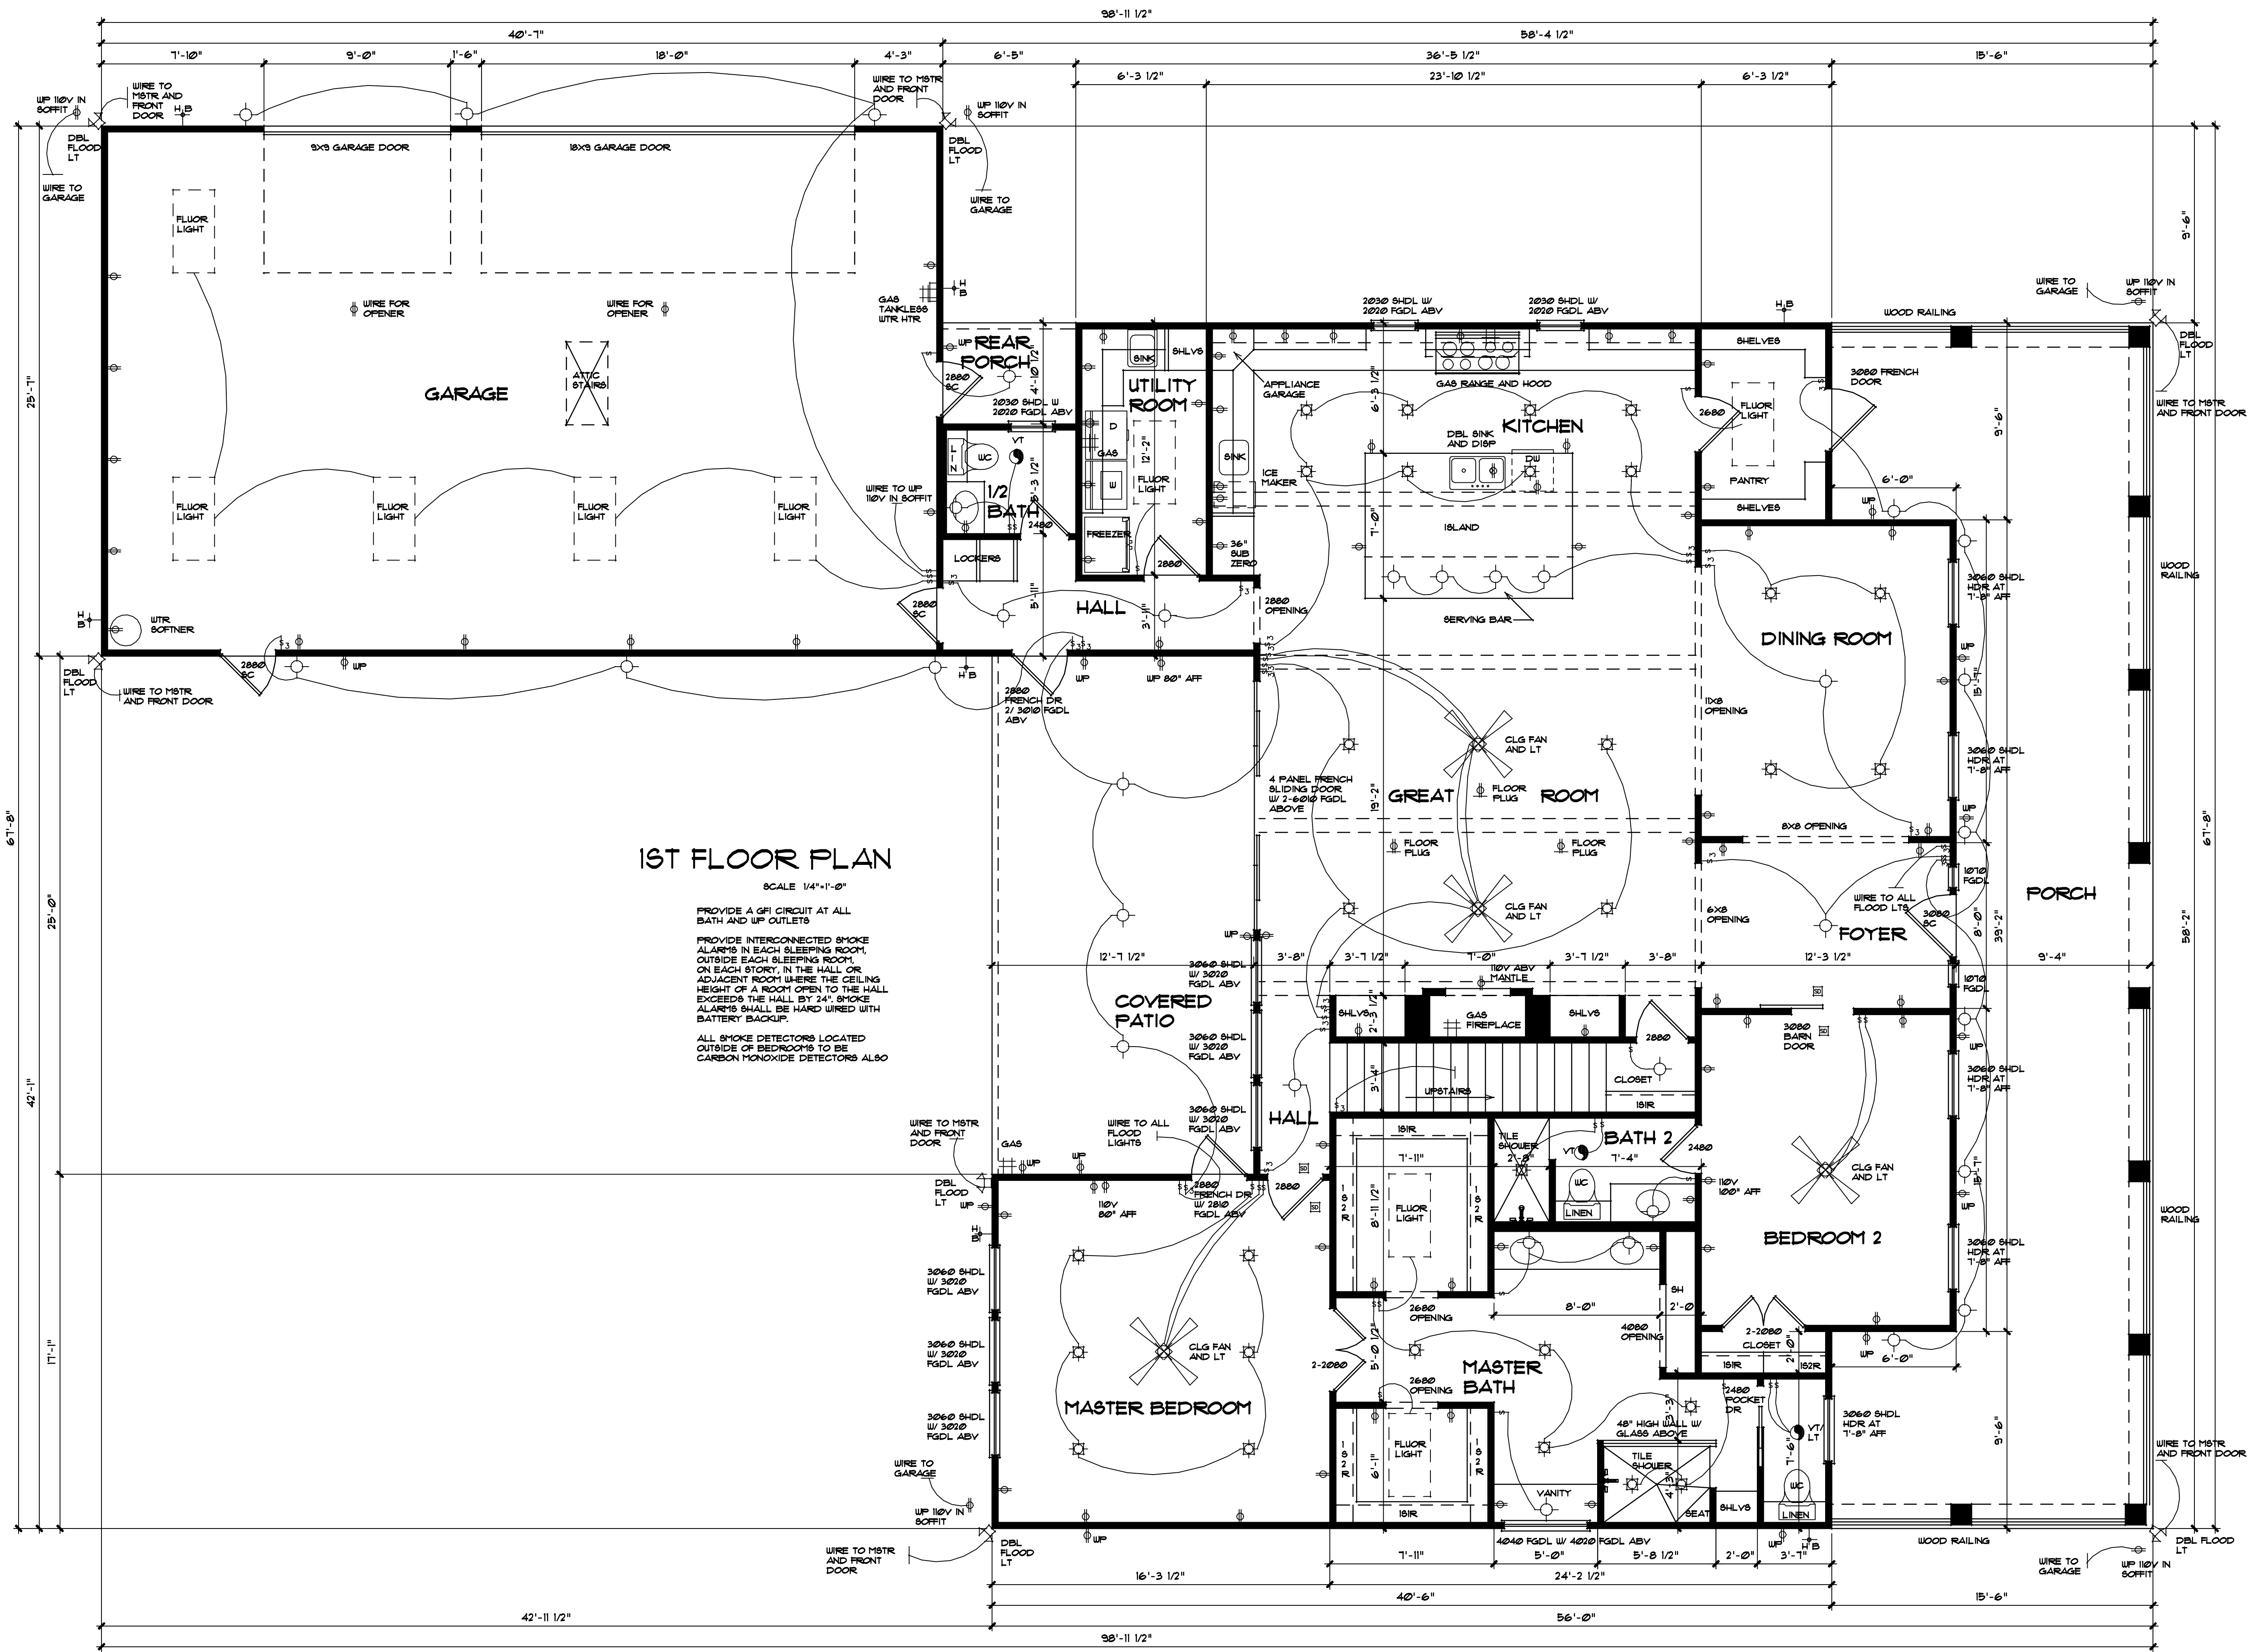


1ST FLOOR PLAN

SCALE 1/4"=1'-0"

PROVIDE A GFI CIRCUIT AT ALL BATH AND UP OUTLETS

PROVIDE INTERCONNECTED SMOKE ALARMS IN EACH SLEEPING ROOM, ON EACH STORY, IN THE HALL OR ADJACENT ROOM WHERE THE CEILING HEIGHT OF A ROOM OPEN TO THE HALL EXCEEDS THE HALL BY 24". SMOKE ALARMS SHALL BE HARD WIRED WITH BATTERY BACKUP.

ALL SMOKE DETECTORS LOCATED OUTSIDE OF BEDROOMS TO BE CARBON MONOXIDE DETECTORS ALSO

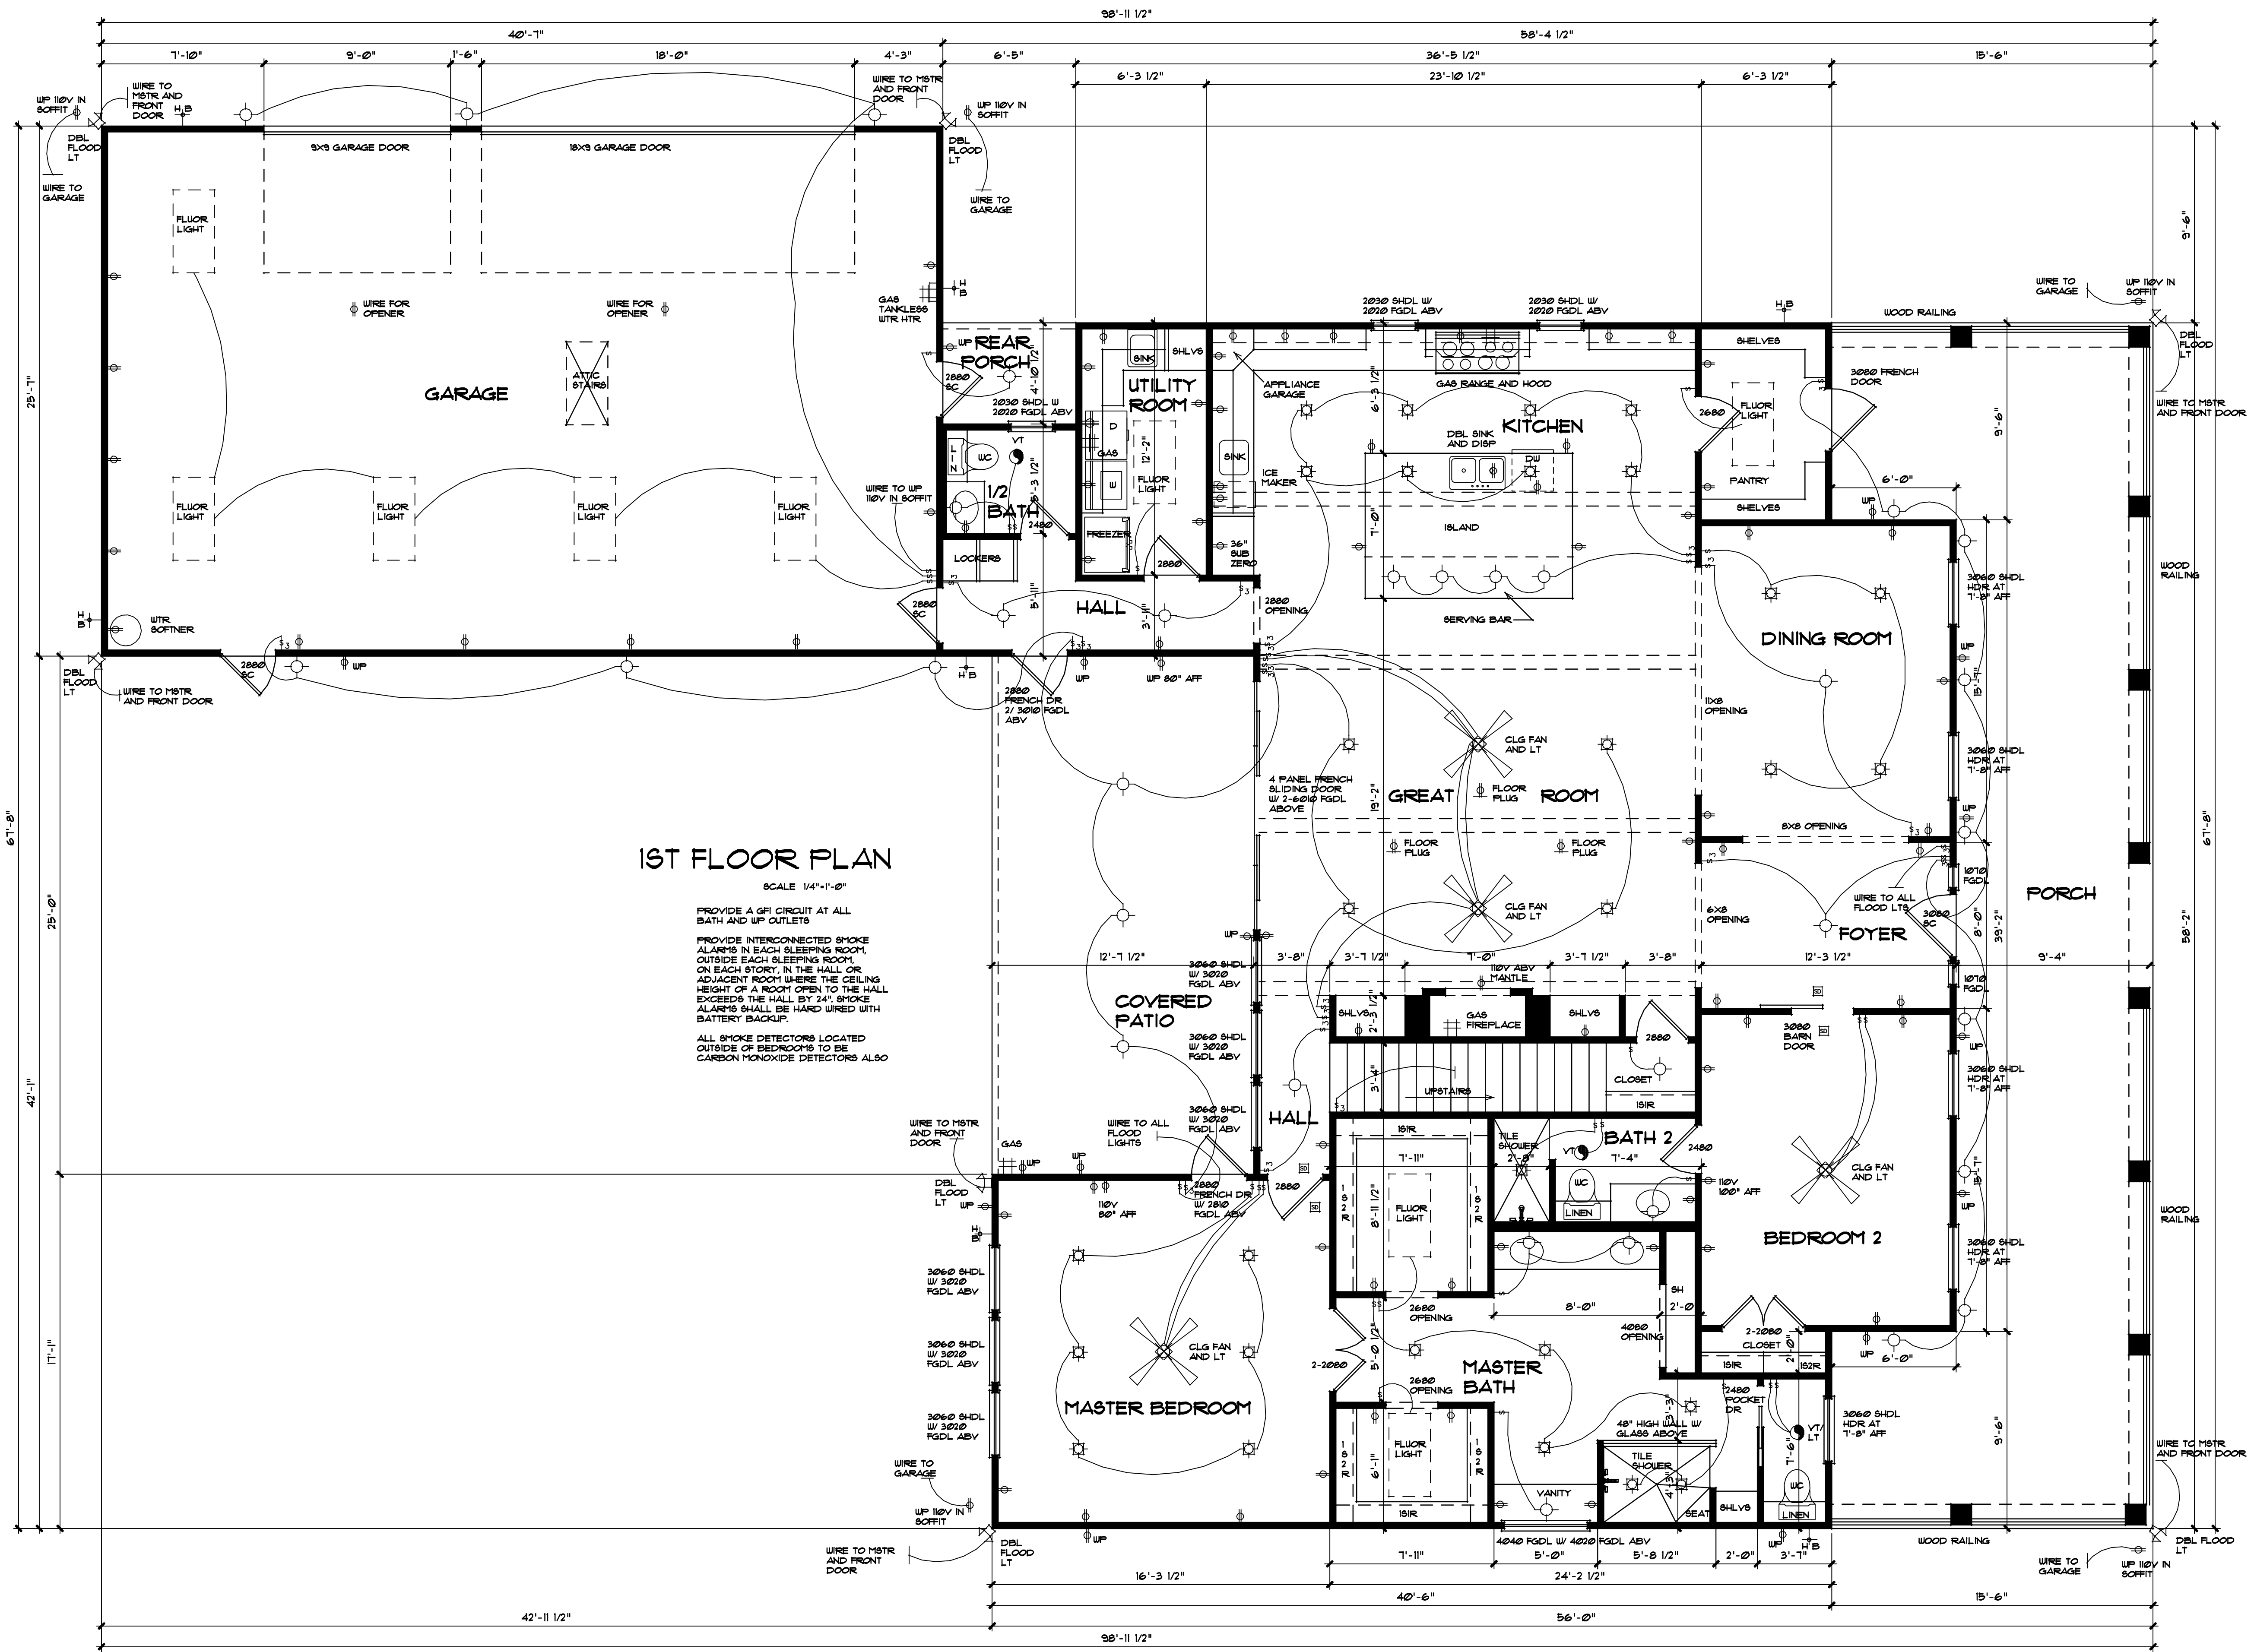

1ST FLOOR PLAN

SCALE 1/4"=1'-0"

PROVIDE A GFI CIRCUIT AT ALL BATH AND UP OUTLETS

PROVIDE INTERCONNECTED SMOKE ALARMS IN EACH SLEEPING ROOM, ON EACH STORY, IN THE HALL OR ADJACENT ROOM WHERE THE CEILING HEIGHT OF A ROOM OPEN TO THE HALL EXCEEDS THE HALL BY 24". SMOKE ALARMS SHALL BE HARD WIRED WITH BATTERY BACKUP.

ALL SMOKE DETECTORS LOCATED OUTSIDE OF BEDROOMS TO BE CARBON MONOXIDE DETECTORS ALSO